

DIAGRAMA UNIFILAR BLOCO A
SIESC.

CAIXA DE DISTRIBUIÇÃO - BLOCO A

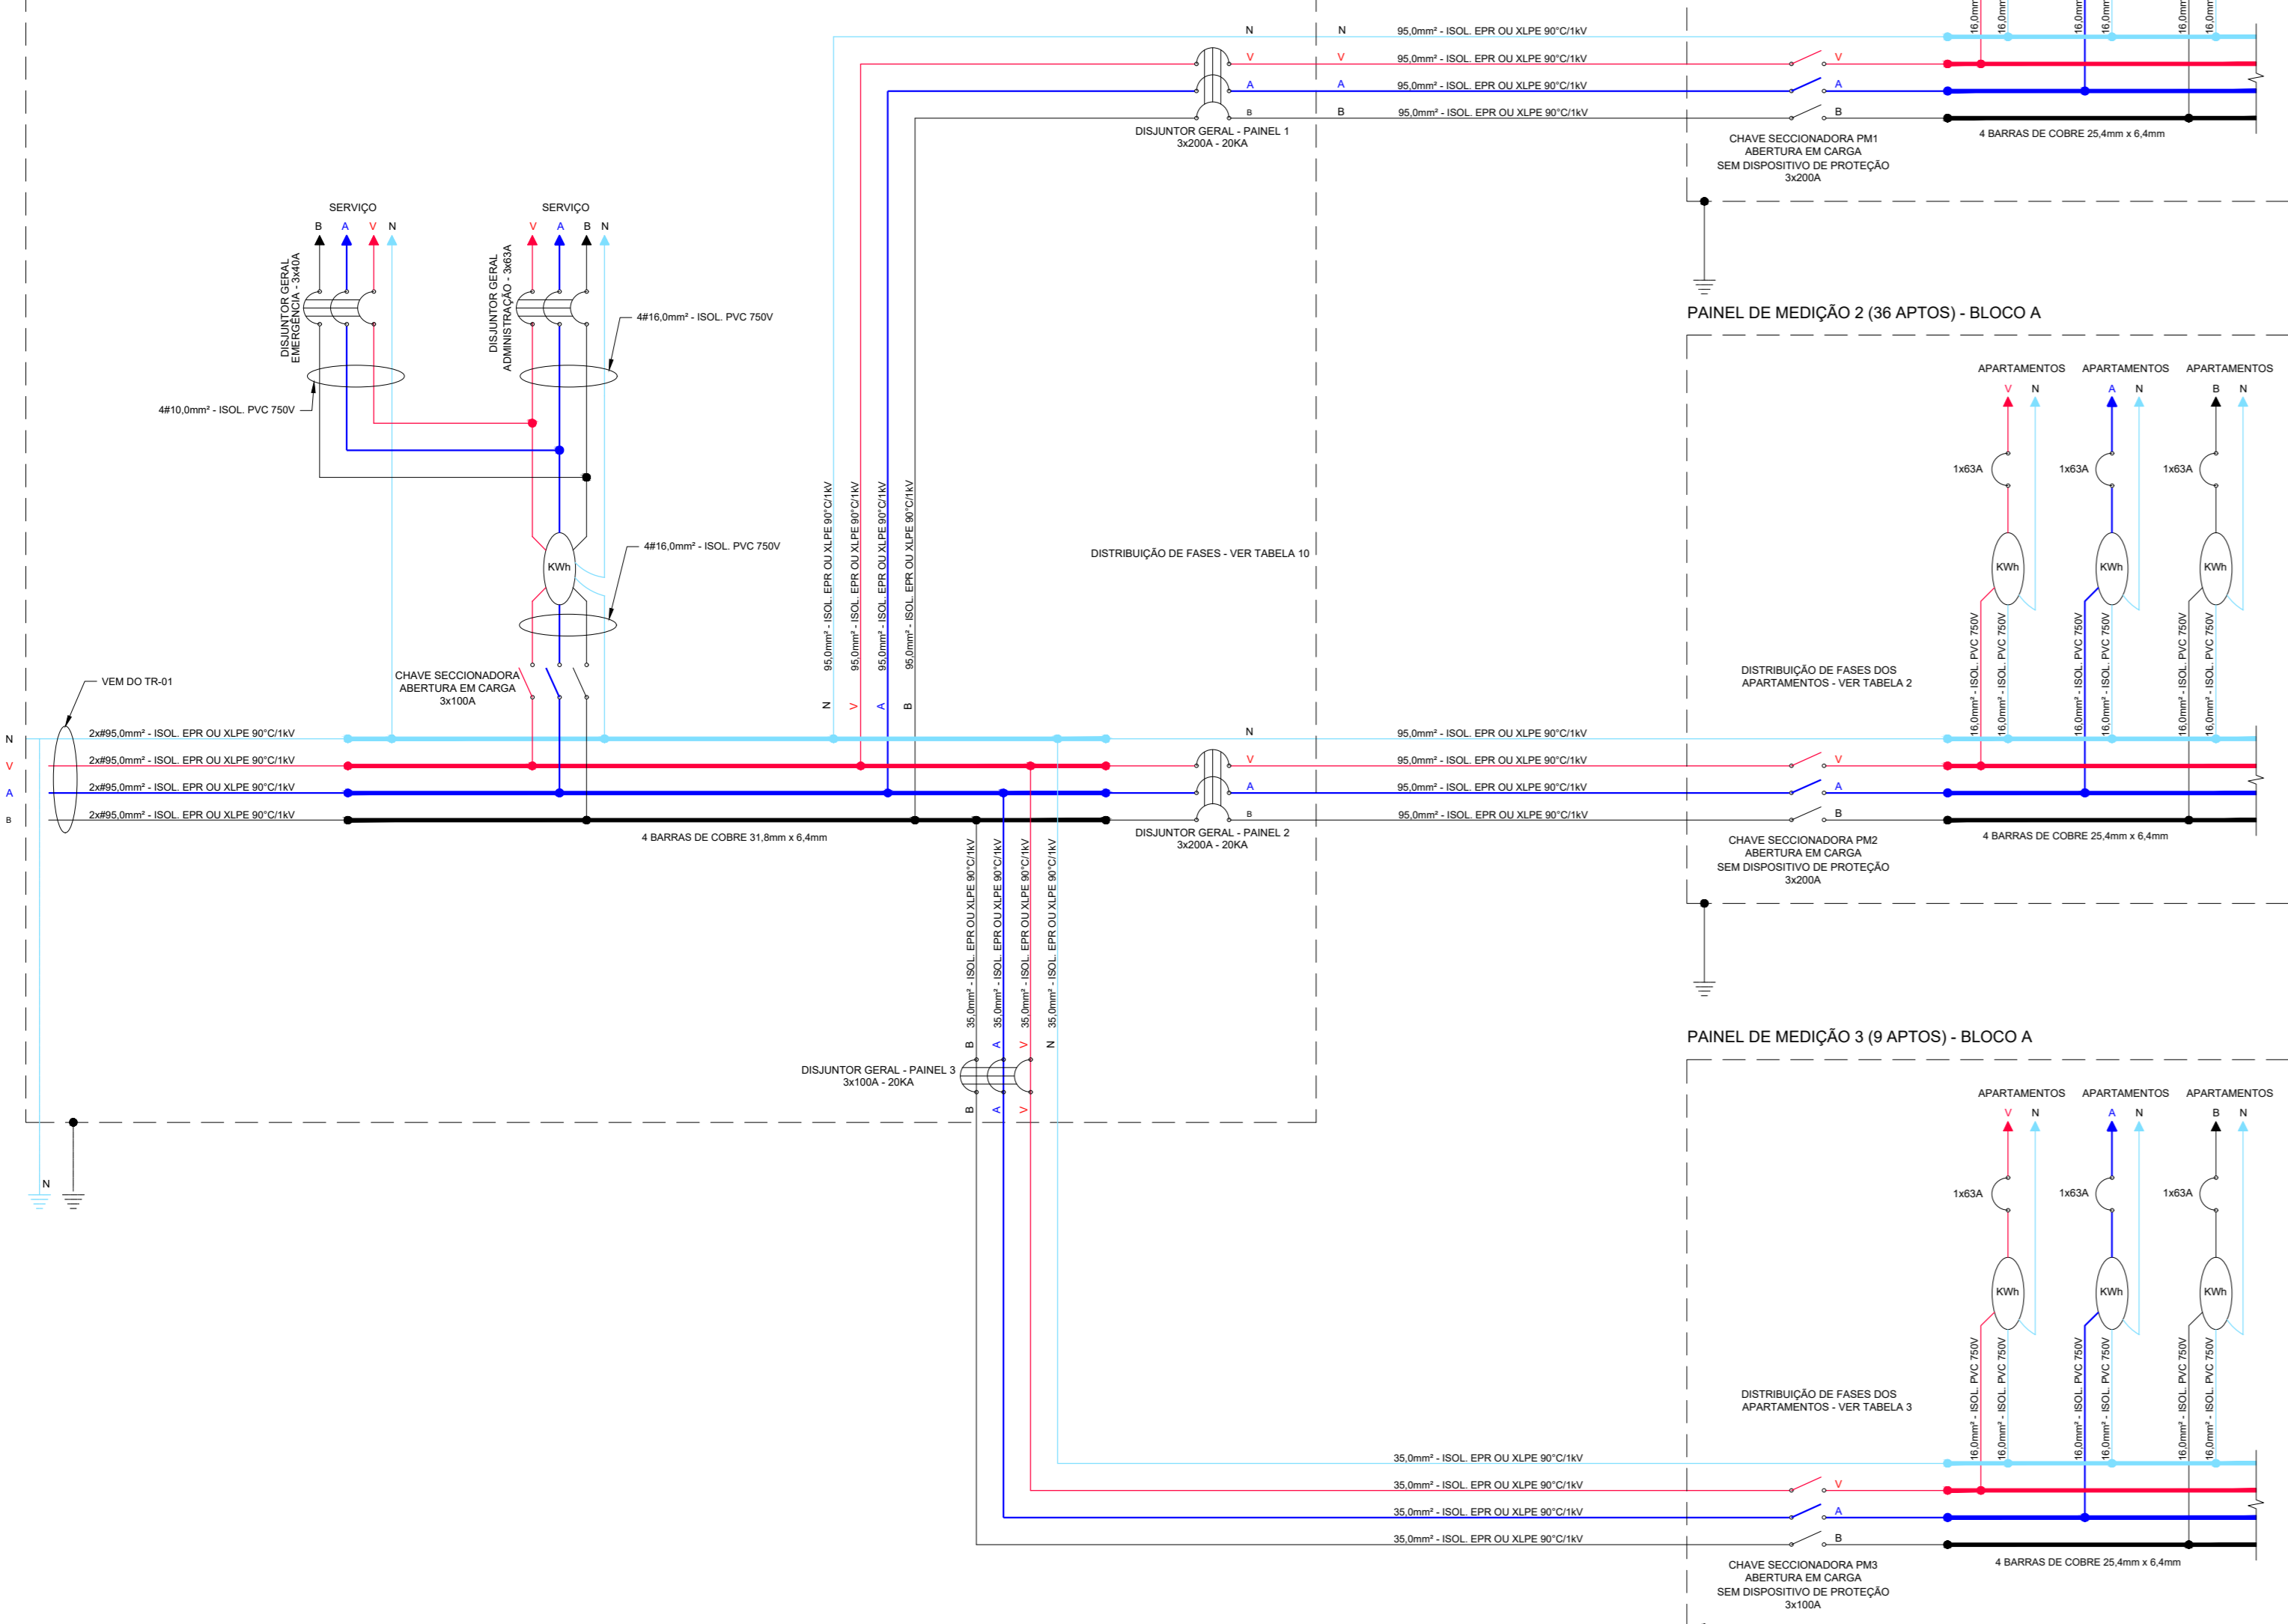
















DIAGRAMA UNIFILAR BLOCO B
SIESC.

CAIXA DE DISTRIBUIÇÃO - BLOCO B

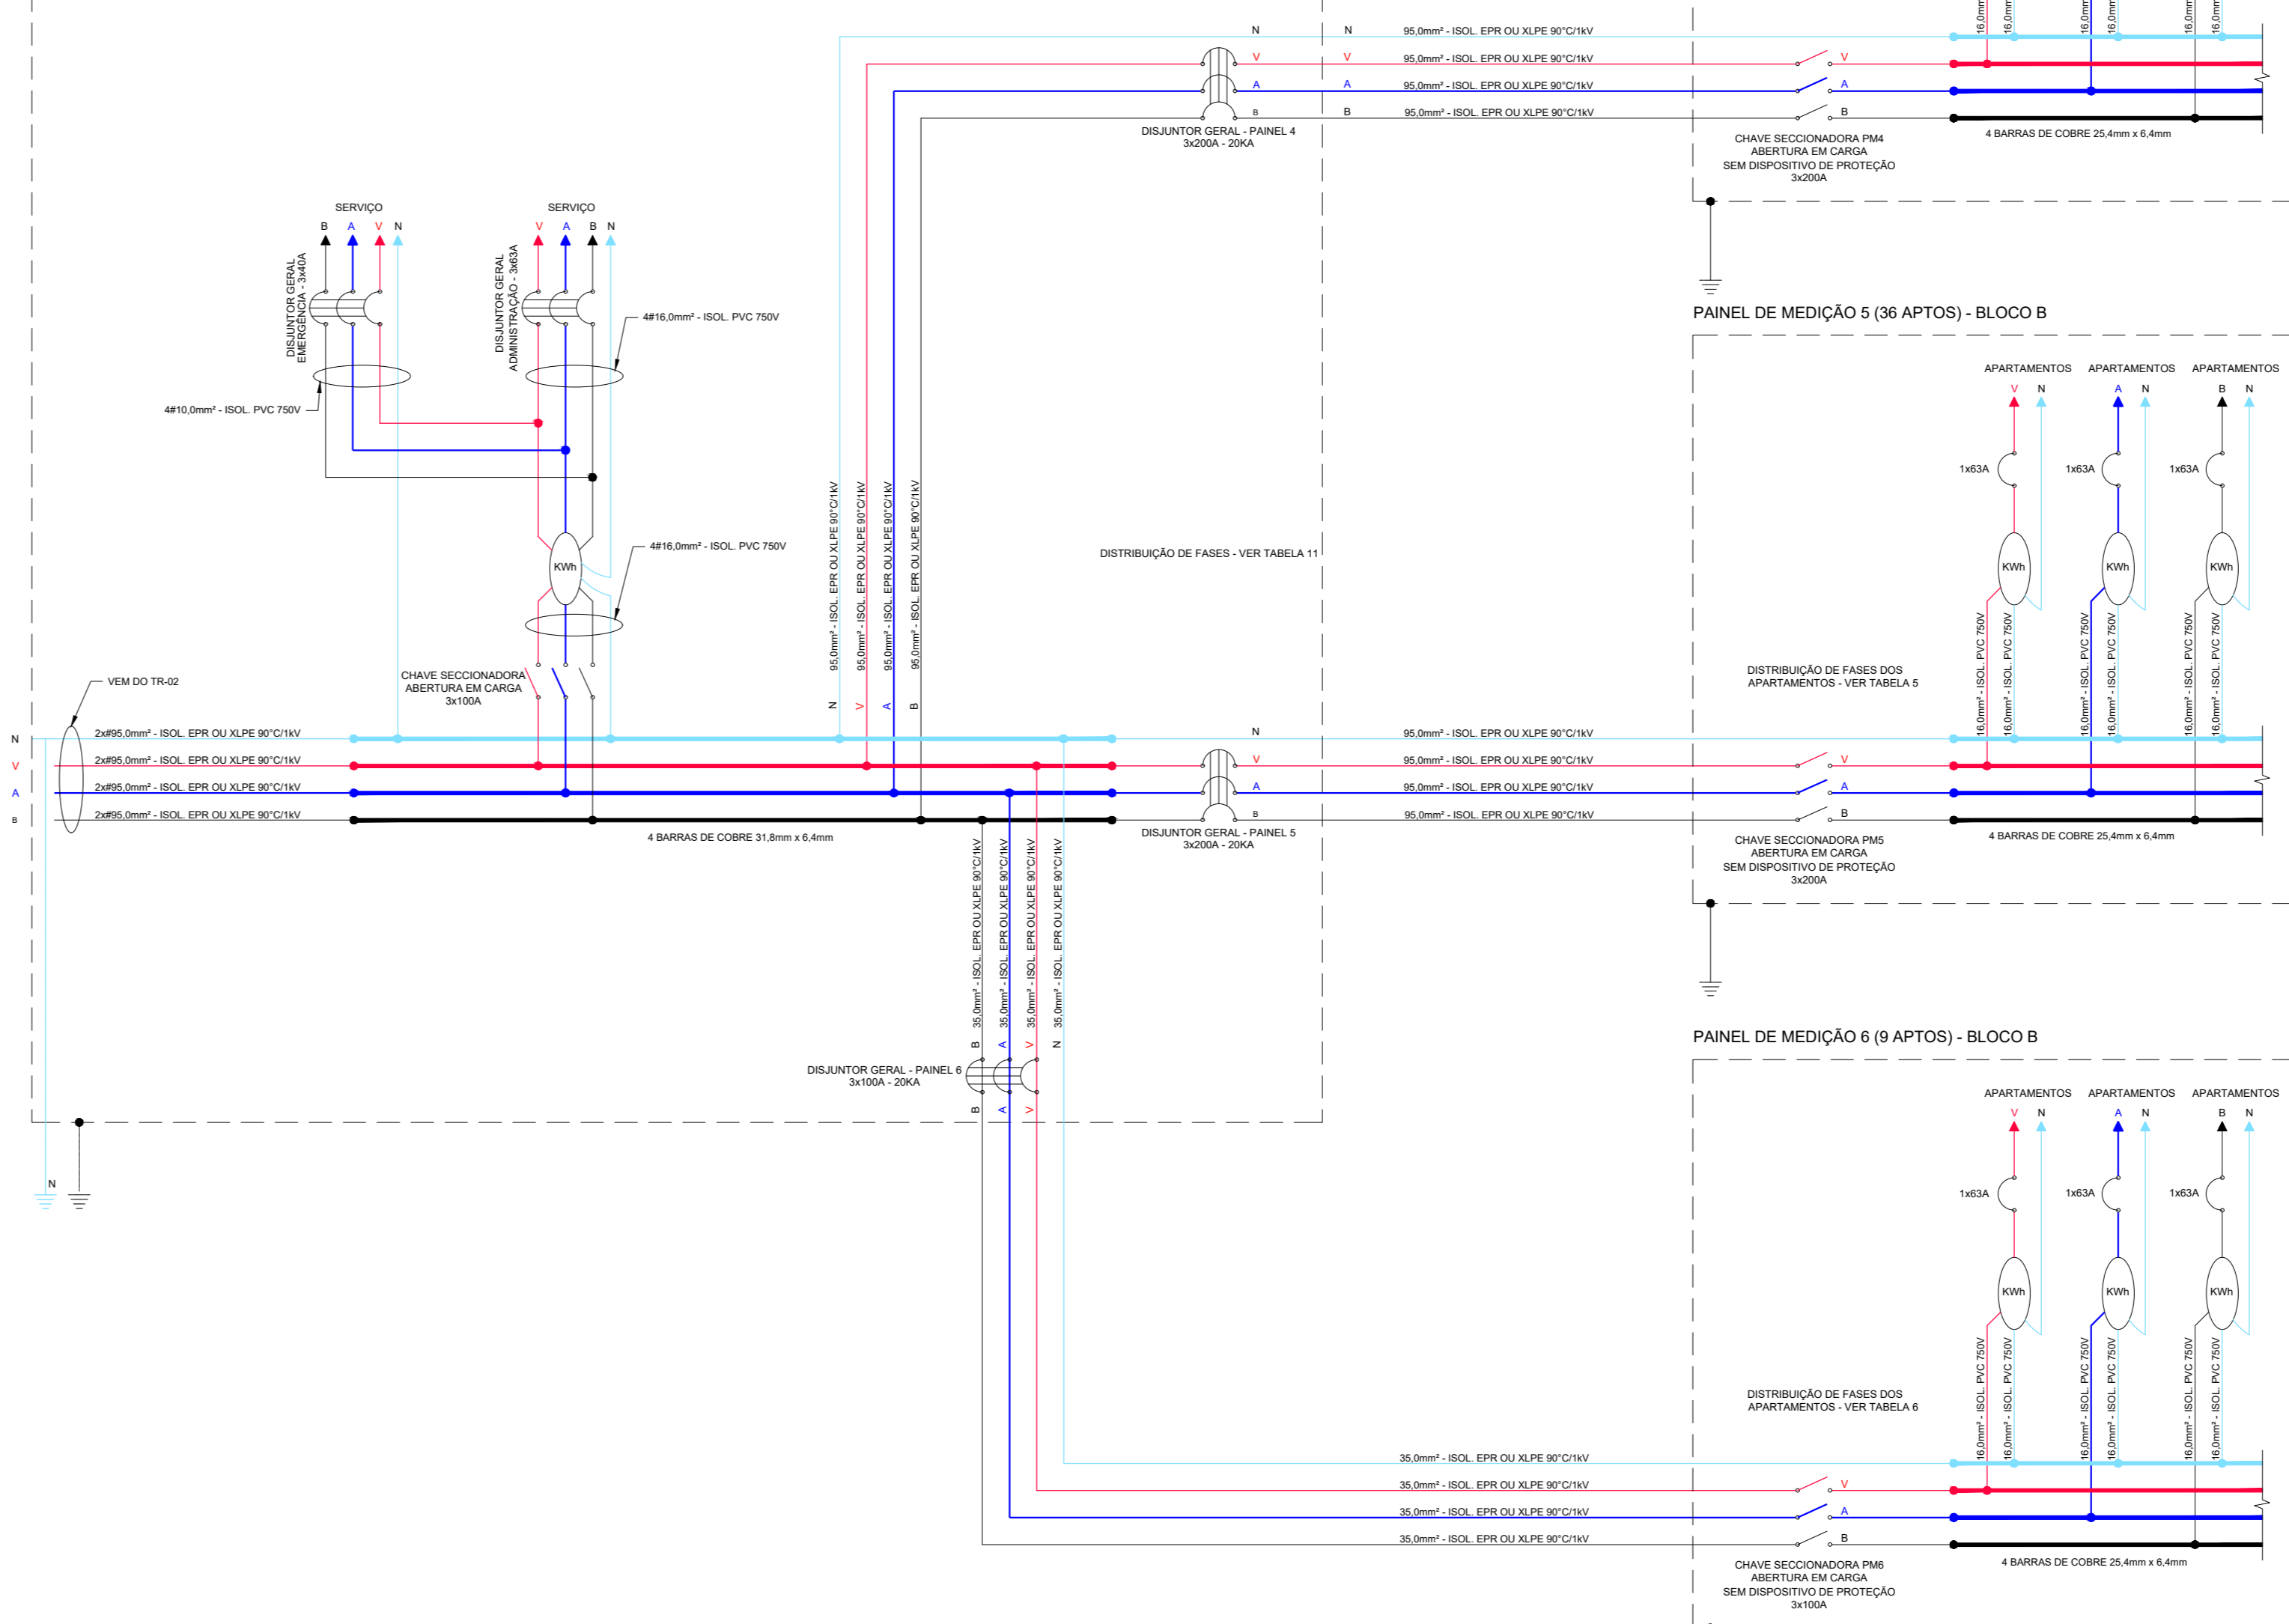


DIAGRAMA UNIFILAR BLOCO C
SIESC.